


CANOPY LEAF ELEMENT

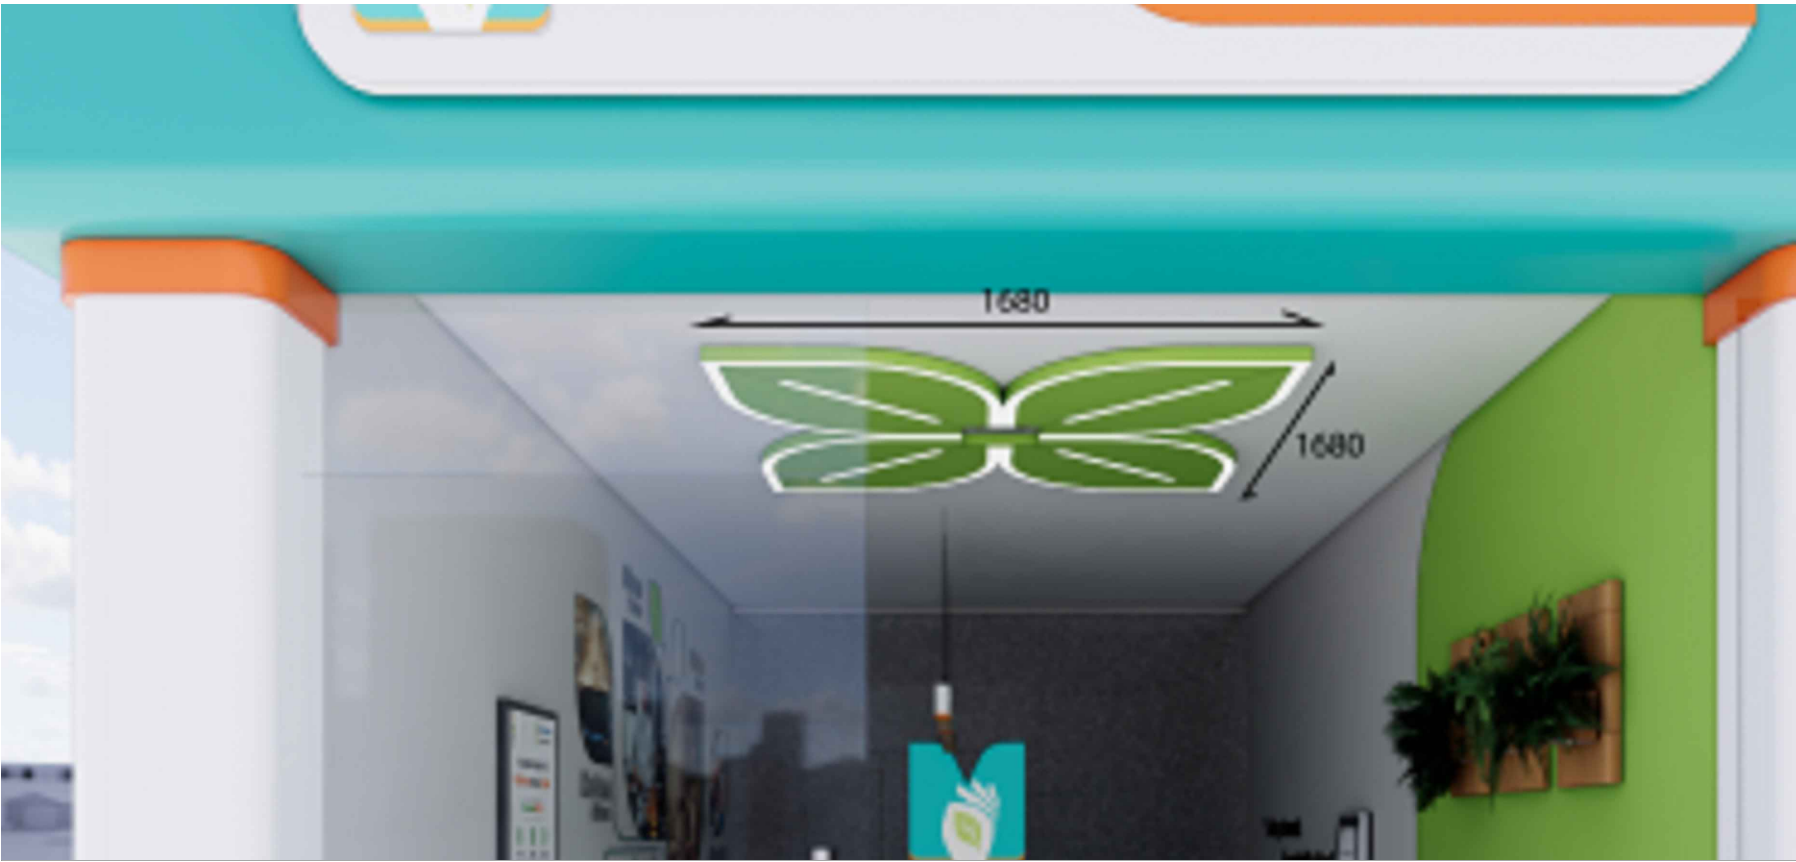

Approx dimension -  
1680 x 1680mm.  
Vendor to resize as per  
Shoppe size. Refer  
Canopy leaf element  
for proportions.

NOTES:

LEGEND :

PROJECT:  
**MAHARASHTRA NATURAL GAS  
LIMITED**

REVISION	PURPOSE	DATE

NORTH :

MNGL SHOPPE

DRAWING TITLE:  
LEAF LIGHT ELEMENT

SCALE:  
NTS

DATE:  
12-02-2026

DESIGN CONSULTANT:  
TATA ELXSI



**TATA ELXSI**  
OFFICE OF ORIGIN  
TATA ELXSI LIMITED  
ITPB ROAD WHITEFIELD, BANGALORE-560048